




1. Barn

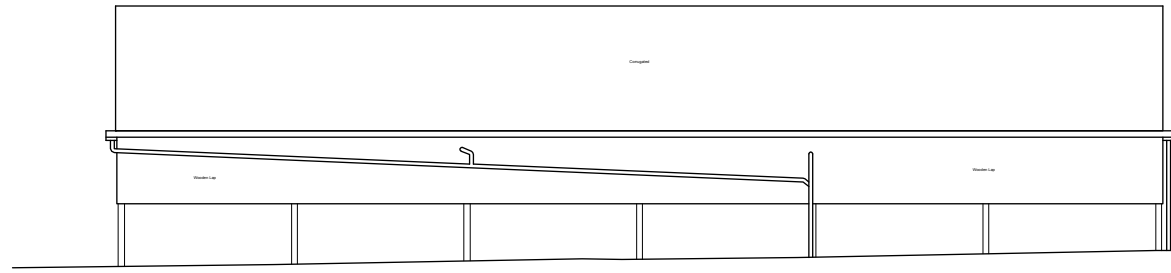


NORTH ELEVATION

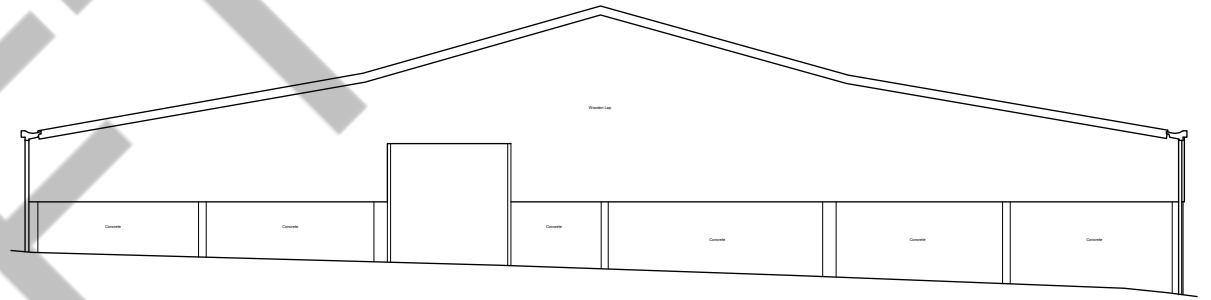

EAST ELEVATION

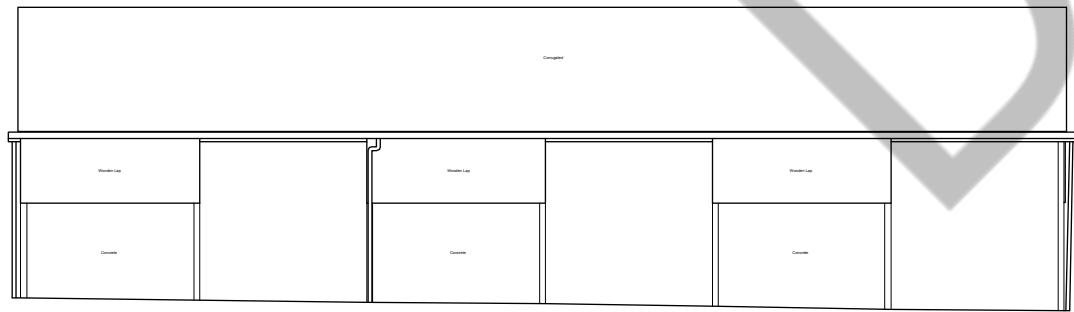

SOUTH ELEVATION

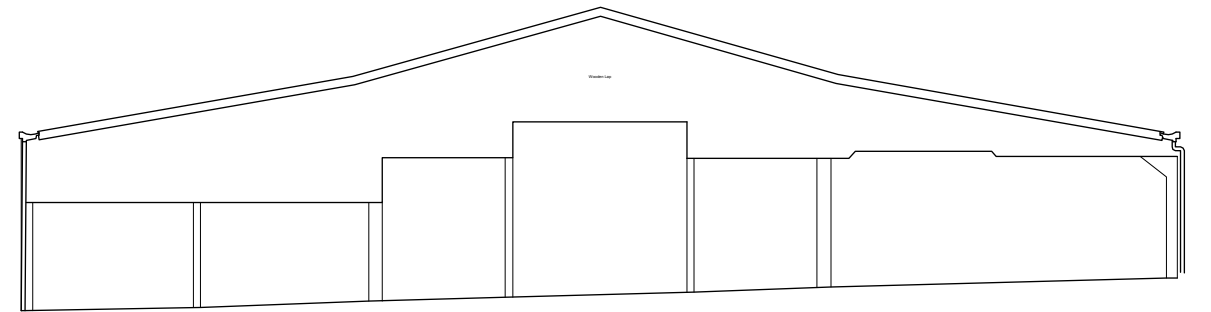


WEST ELEVATION

DRAFT


0 2m 4m 6m 8m 10m

scale 1:200


2. Barn

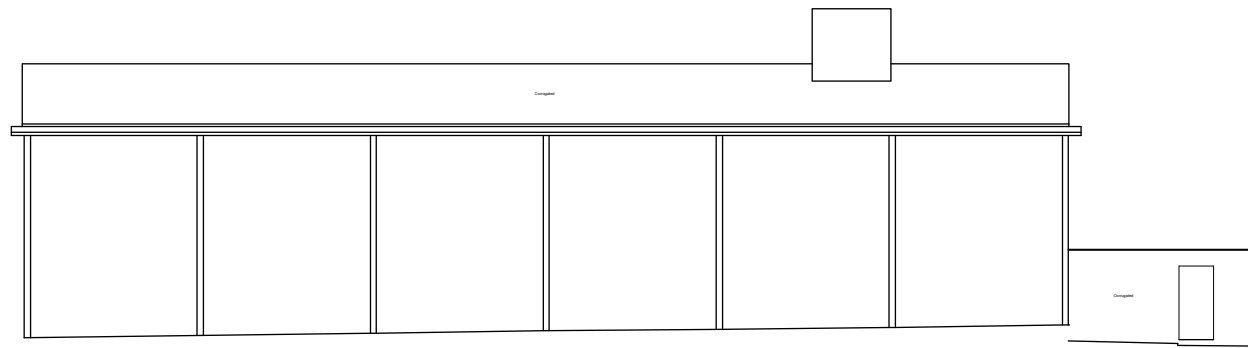


NORTH ELEVATION

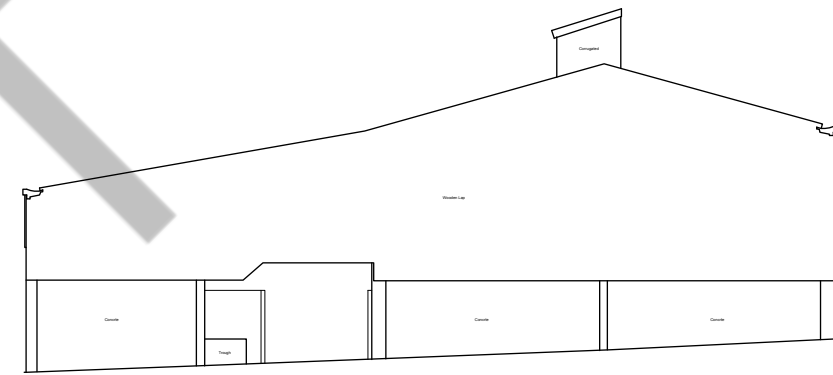

EAST ELEVATION

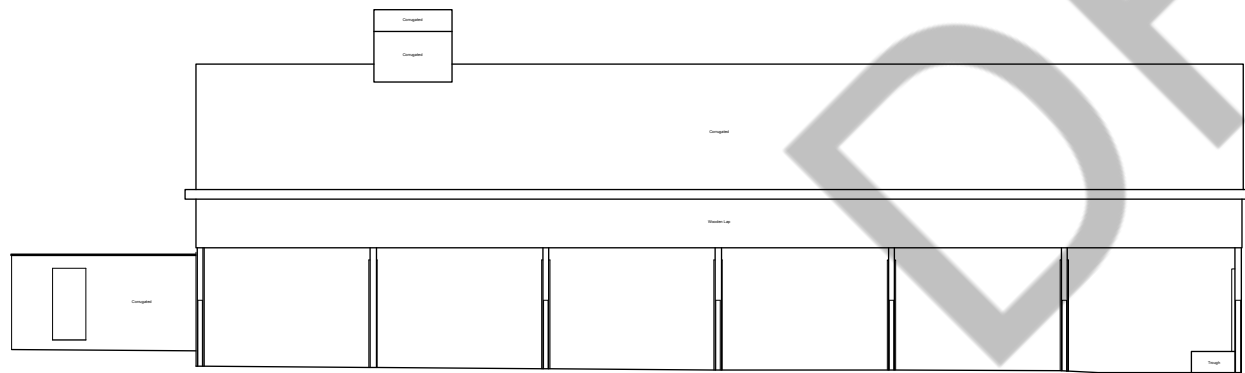

SOUTH ELEVATION

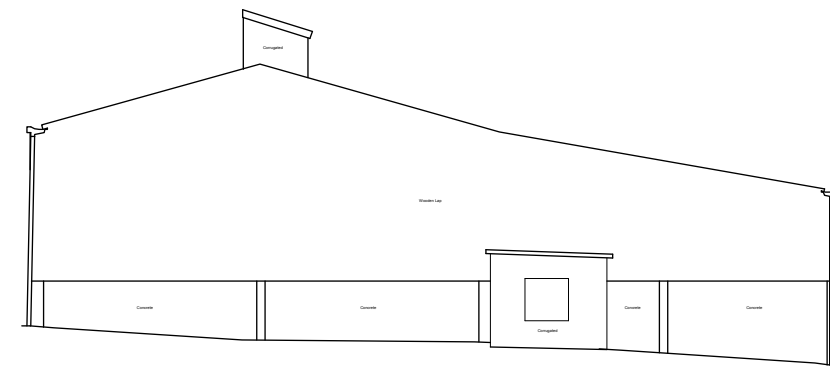





WEST ELEVATION

DRAFT

0 2m 4m 6m 8m 10m


scale 1:200

3. Barn

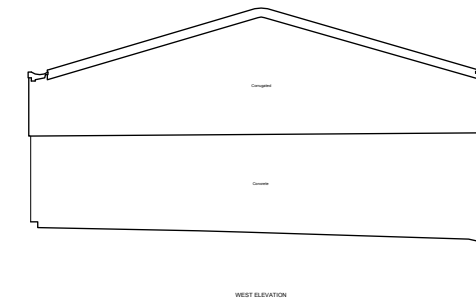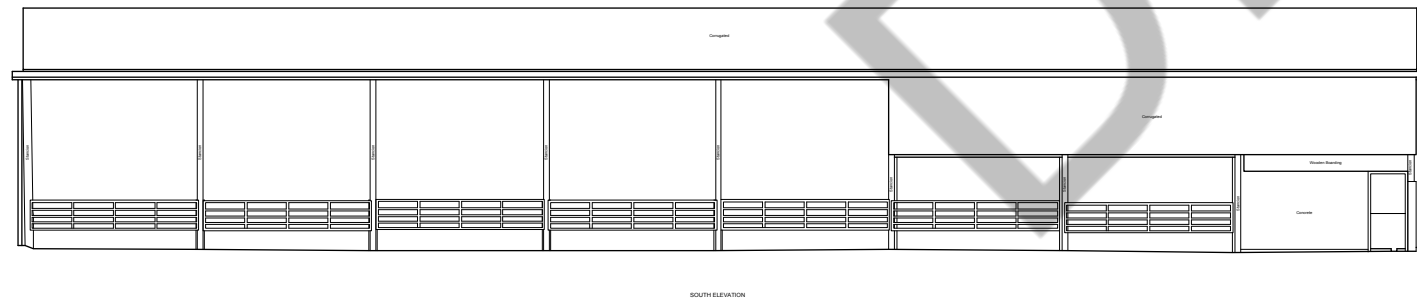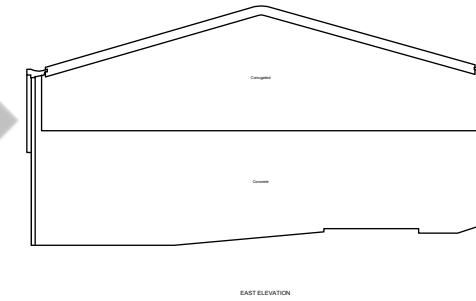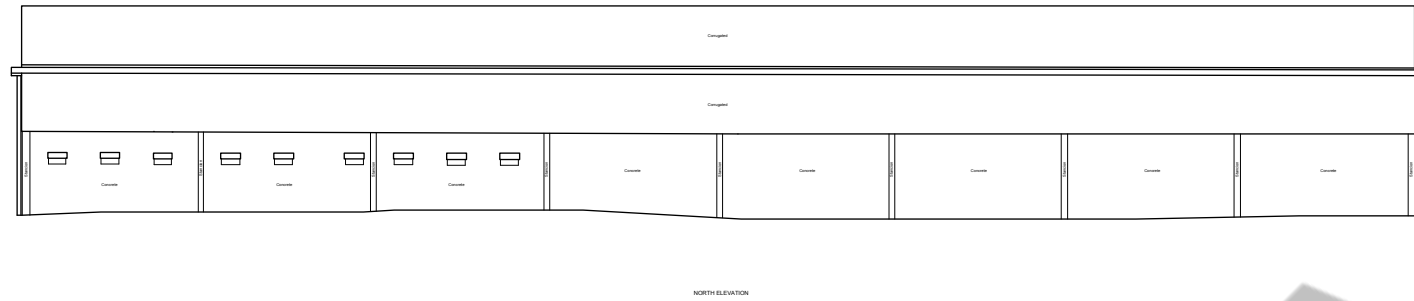


DRAFT


4. Barn

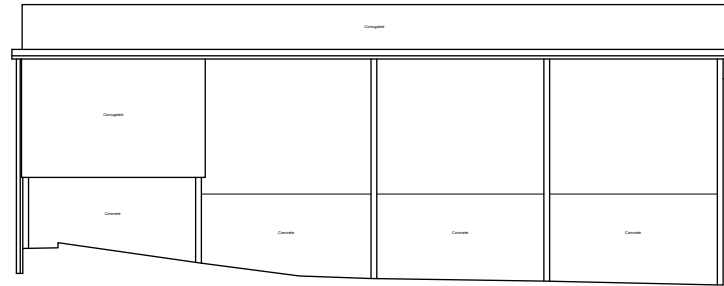


NORTH ELEVATION

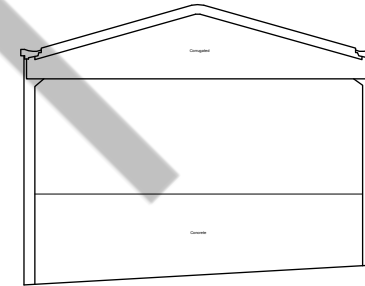

EAST ELEVATION

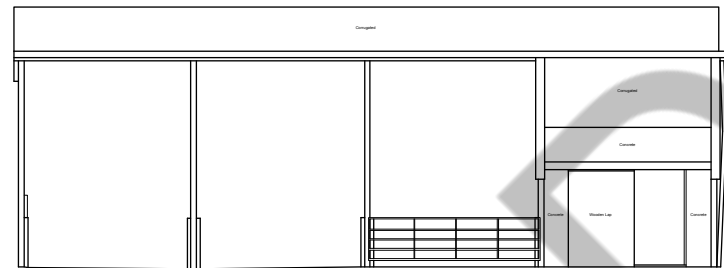

SOUTH ELEVATION

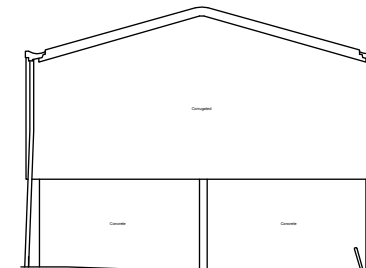


WEST ELEVATION

DRAFT


0 2m 4m 6m 8m 10m

scale 1:200


5. Stable

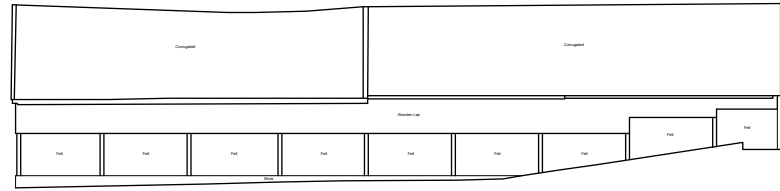


NORTH ELEVATION

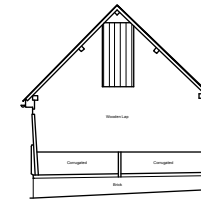

EAST ELEVATION

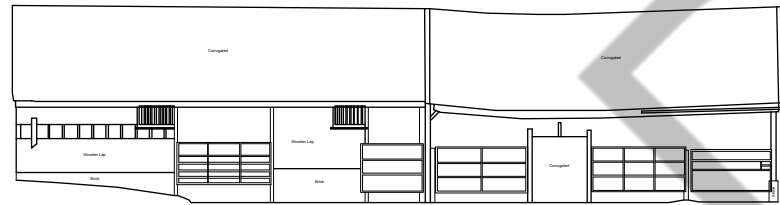

SOUTH ELEVATION

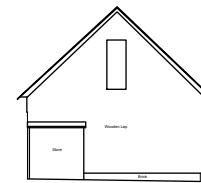


WEST ELEVATION

DRAFT


0 2m 4m 6m 8m 10m

scale 1:200


6. Barn & Open Barn

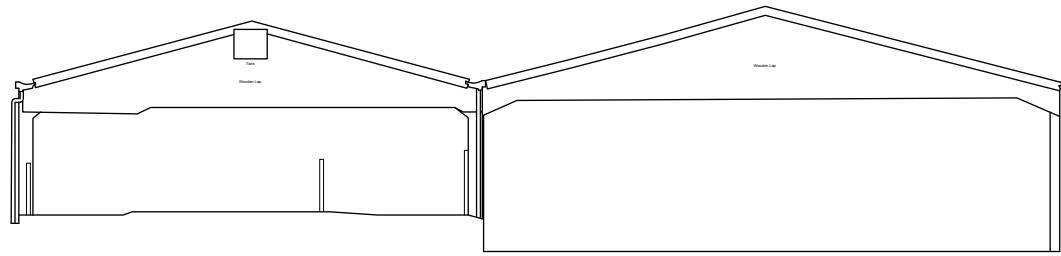


NORTH ELEVATION

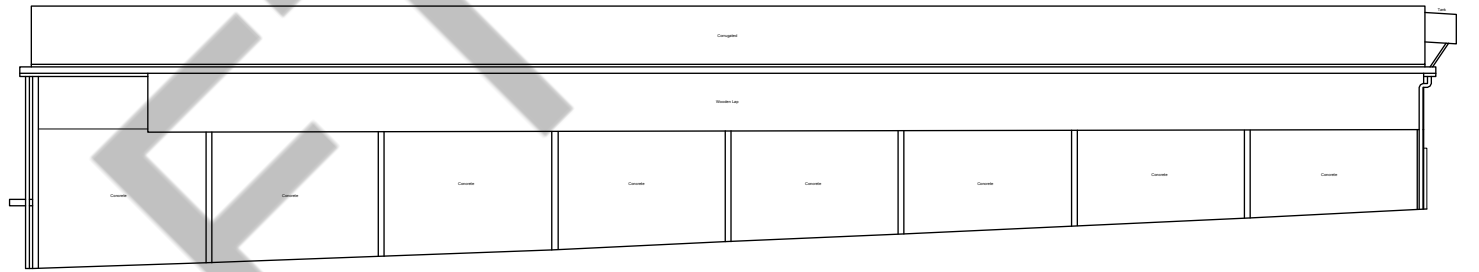

EAST ELEVATION

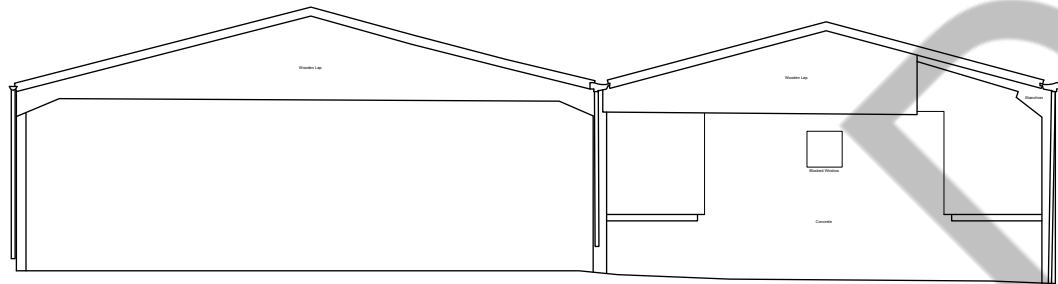

SOUTH ELEVATION

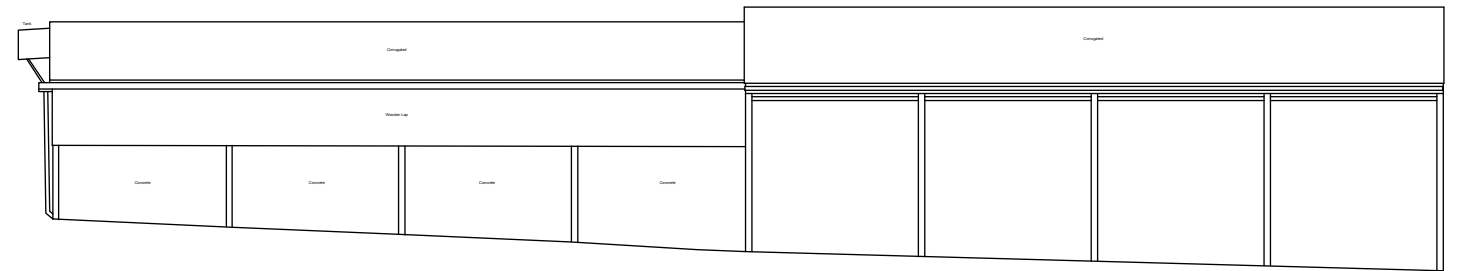


WEST ELEVATION


0 2m 4m 6m 8m 10m

scale 1:200


7. Wooden Barn

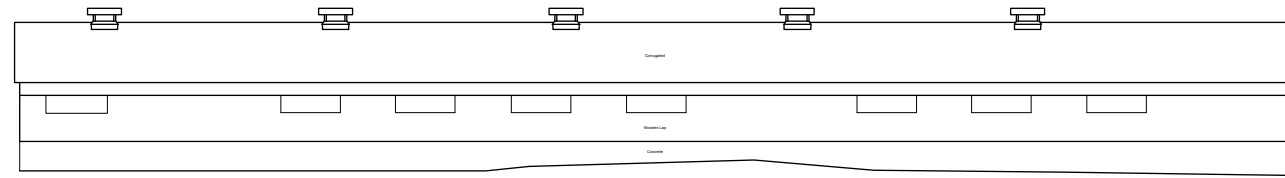


NORTH ELEVATION

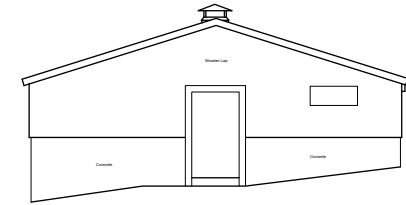

EAST ELEVATION

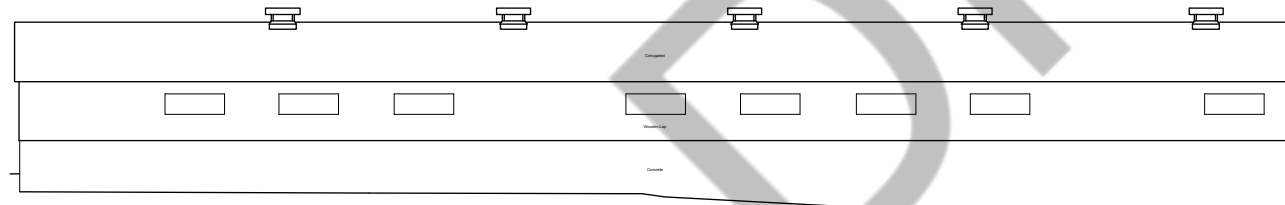

SOUTH ELEVATION

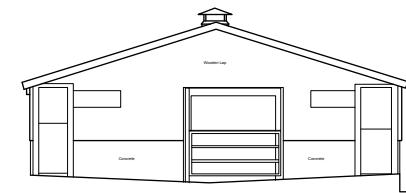


WEST ELEVATION

DRAFT


0 2m 4m 6m 8m 10m

scale 1:200


8. Barn

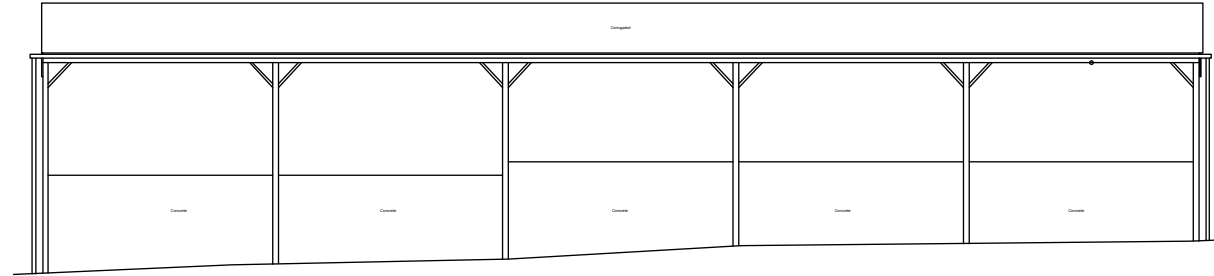


NORTH ELEVATION

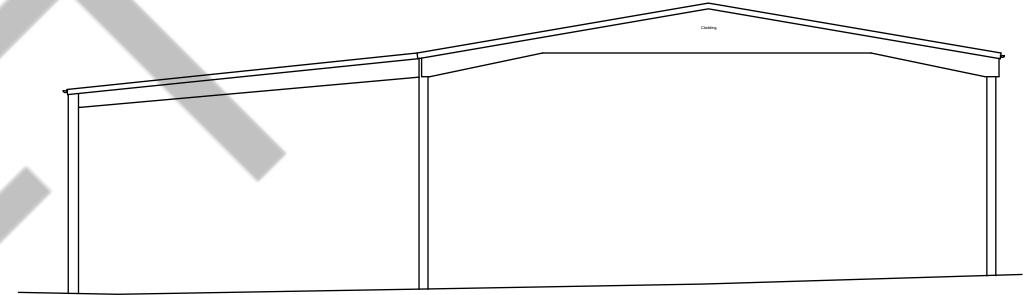

EAST ELEVATION

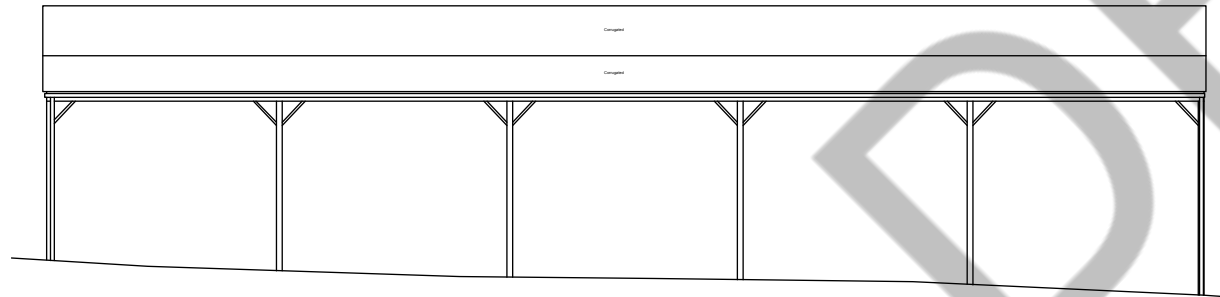

SOUTH ELEVATION

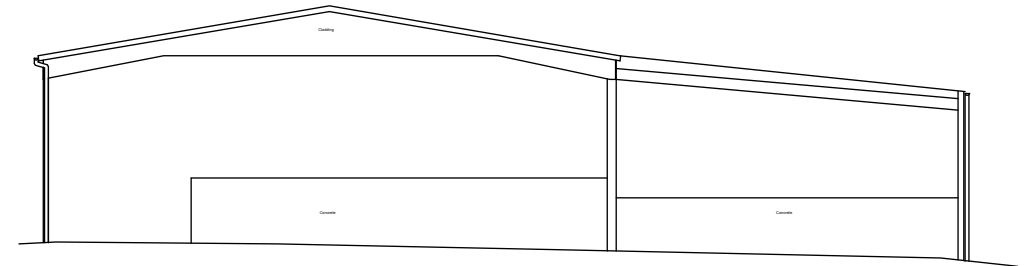


WEST ELEVATION


DRAFT

0 2m 4m 6m 8m 10m


scale 1:200

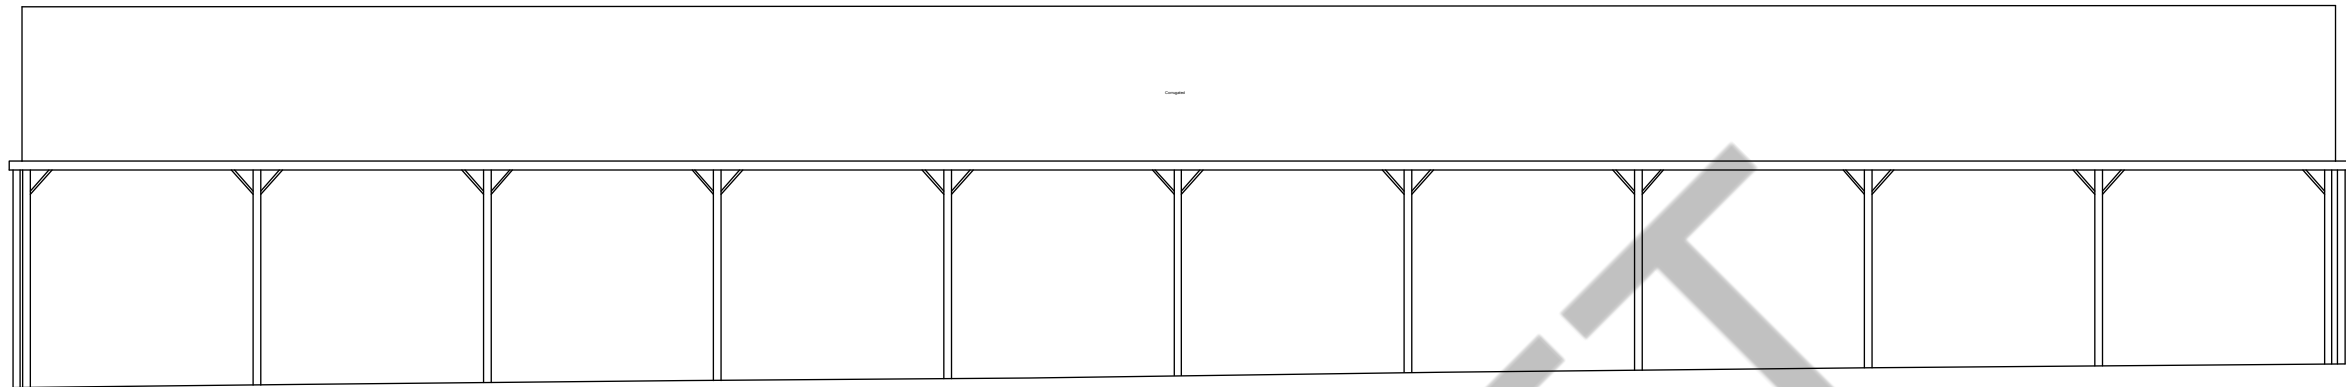


NORTH ELEVATION

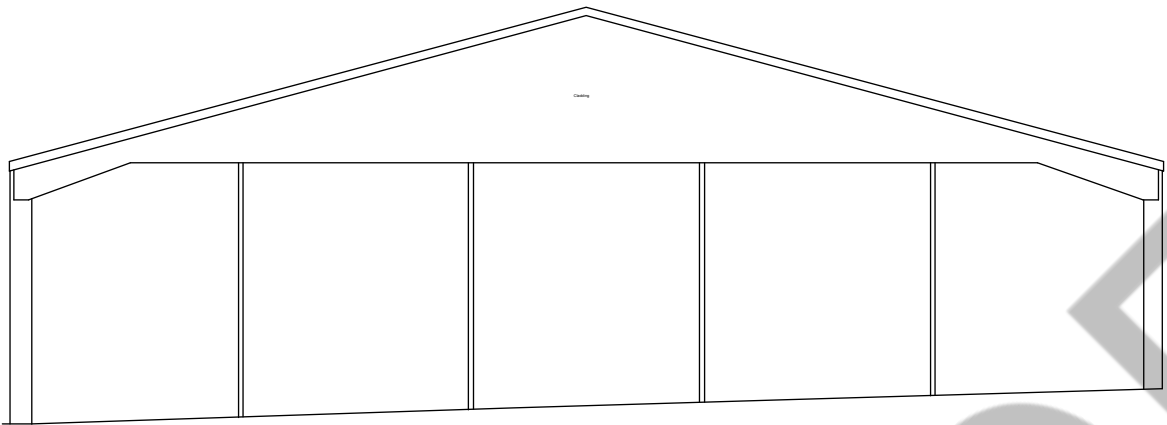


EAST ELEVATION

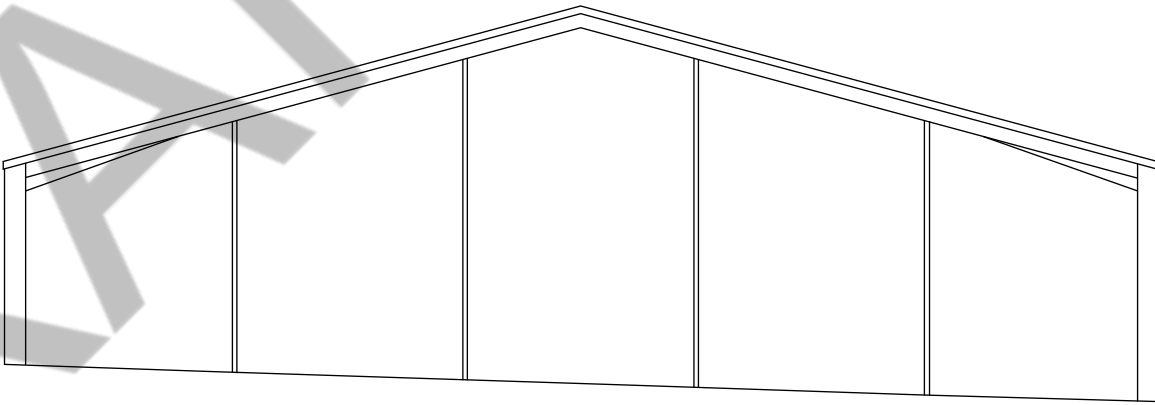

WEST ELEVATION

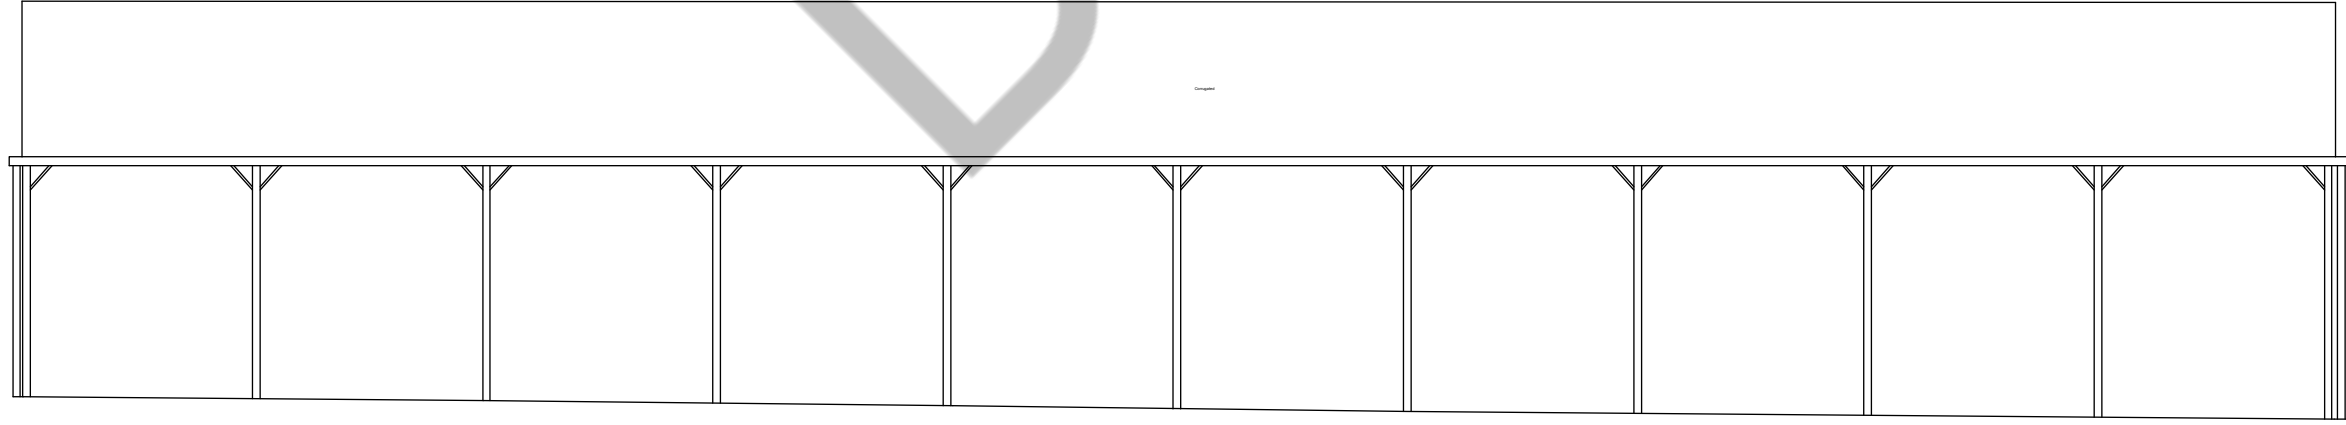

SOUTH ELEVATION

 

scale 1:200

9. Barn