




# 1. Barn

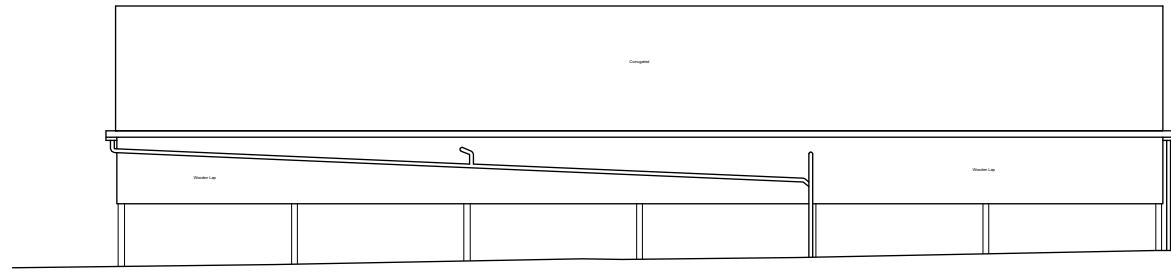


NORTH ELEVATION

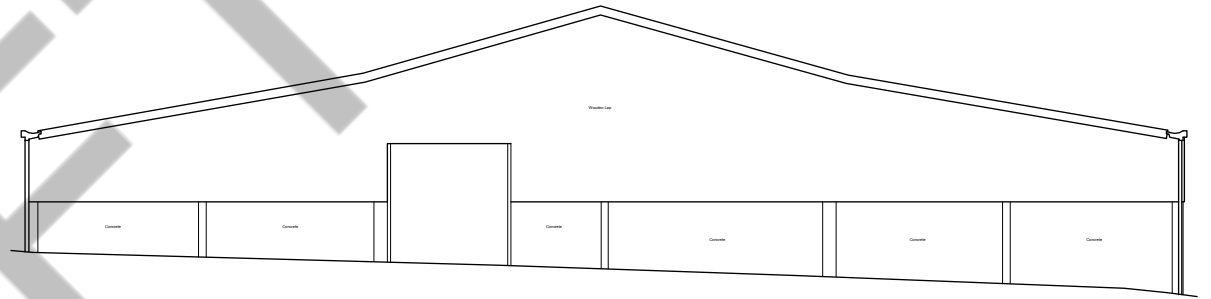

EAST ELEVATION

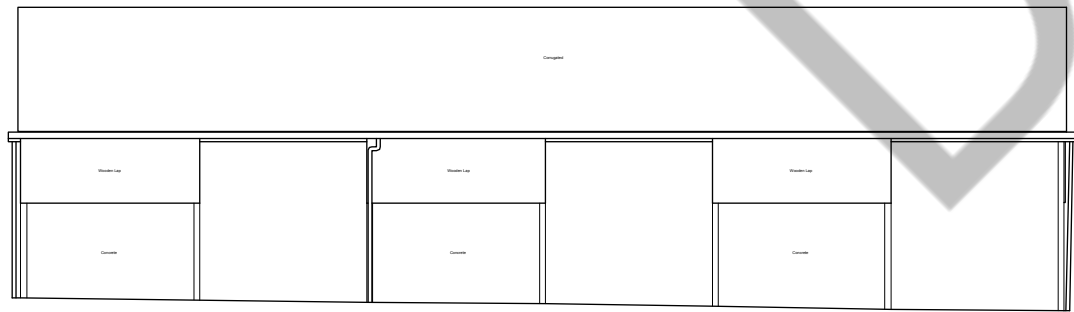

SOUTH ELEVATION

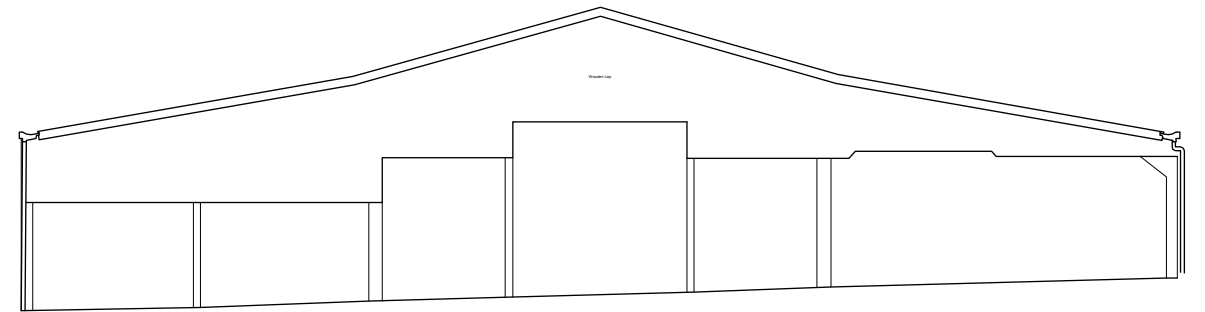


WEST ELEVATION

DRAFT


0 2m 4m 6m 8m 10m

scale 1:200


## 2. Barn

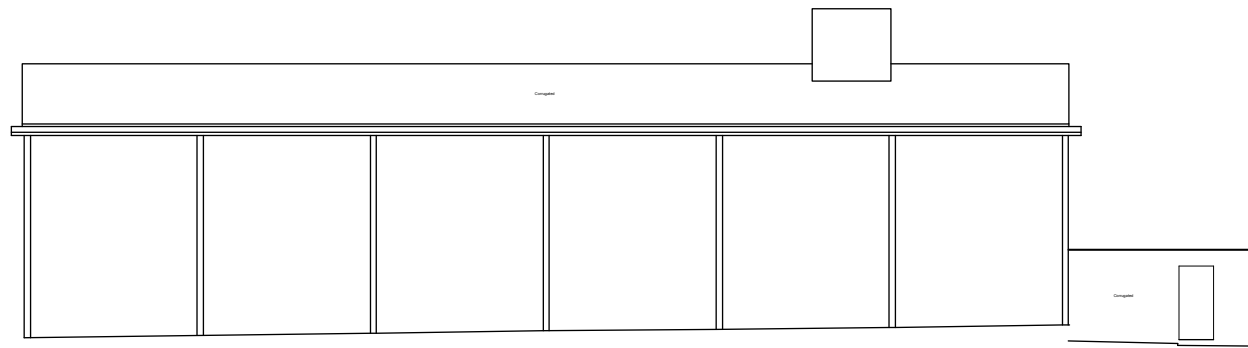


NORTH ELEVATION

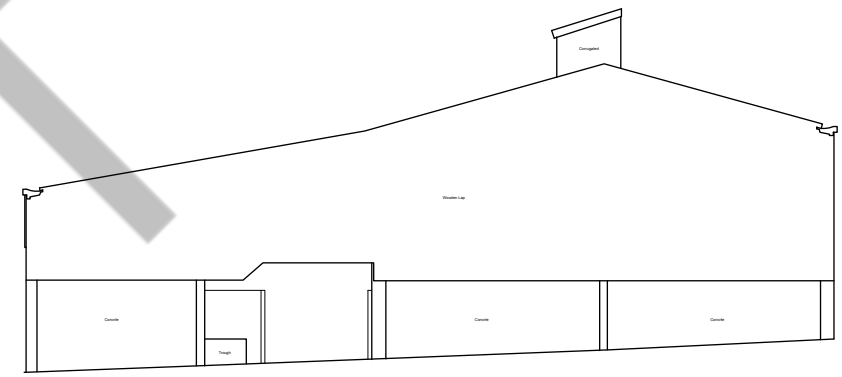

EAST ELEVATION

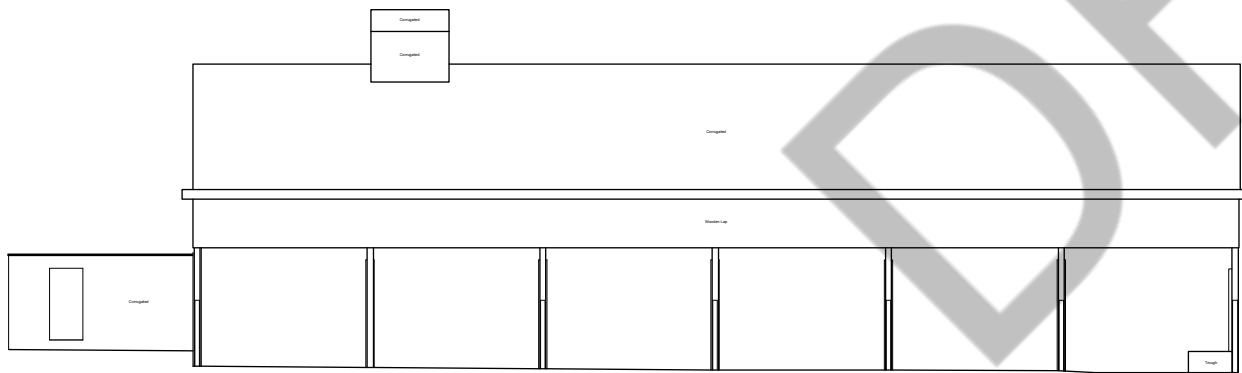

SOUTH ELEVATION

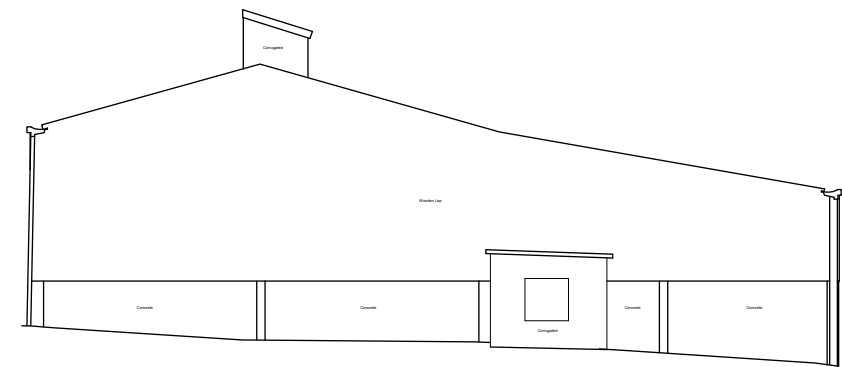





WEST ELEVATION

DRAFT

0 2m 4m 6m 8m 10m


scale 1:200

### 3. Barn

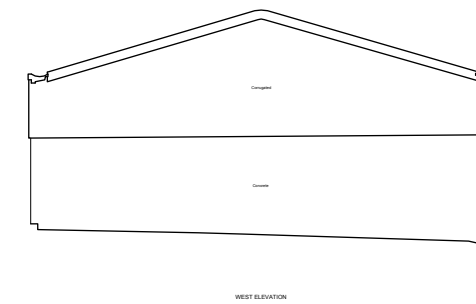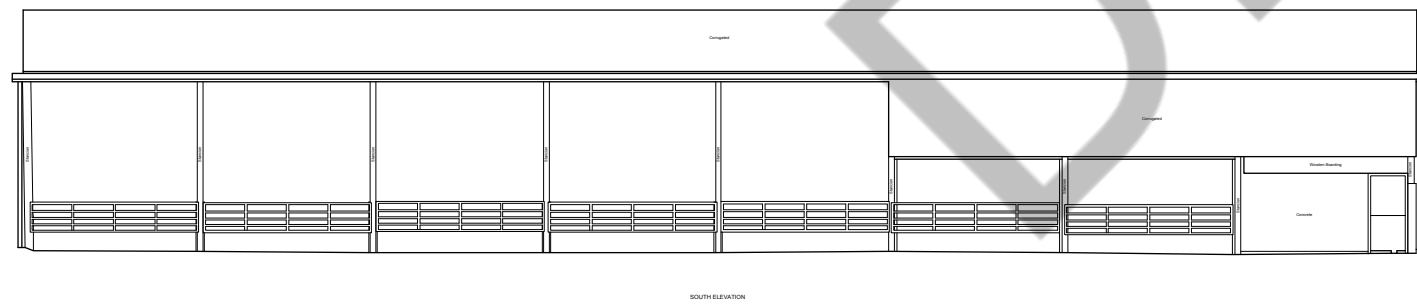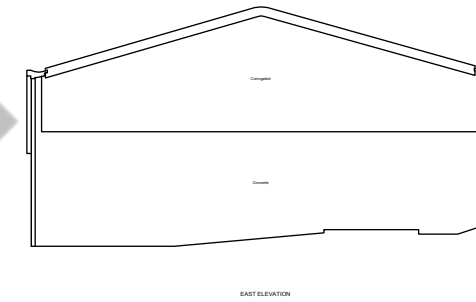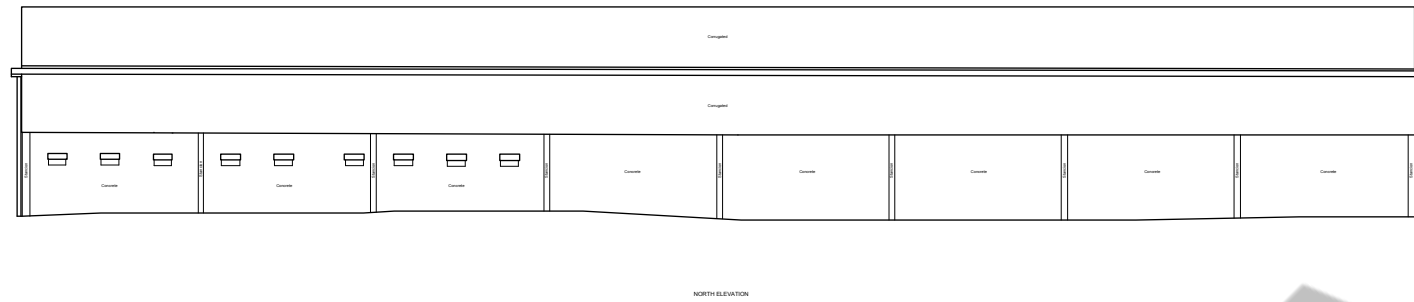


DRAFT


# 4. Barn

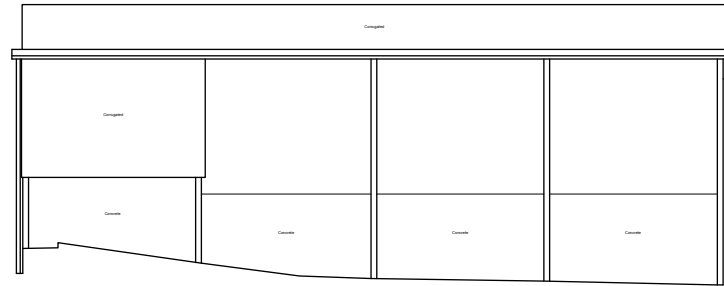


NORTH ELEVATION

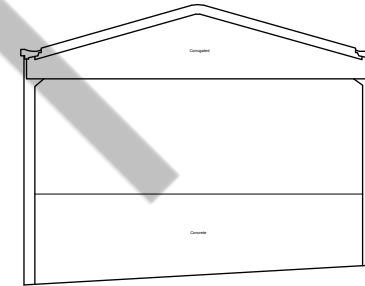

EAST ELEVATION

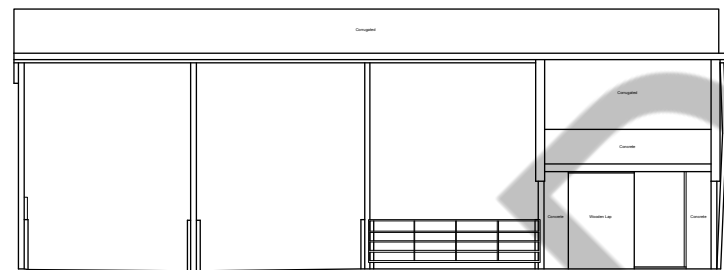


NORTH ELEVATION

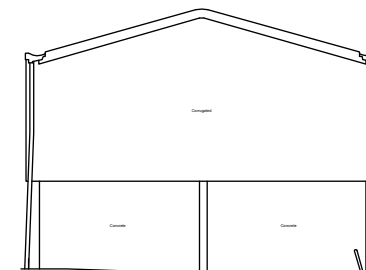


WEST ELEVATION

DRAFT


# 5. Stable

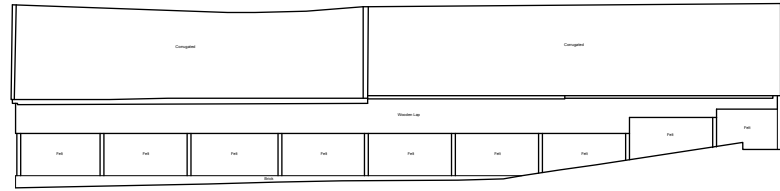


NORTH ELEVATION

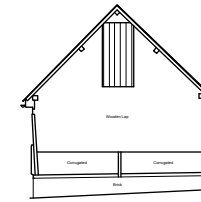

EAST ELEVATION

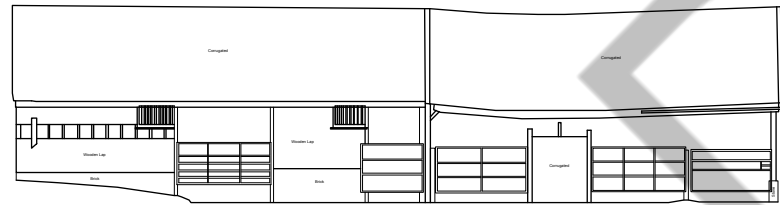

SOUTH ELEVATION

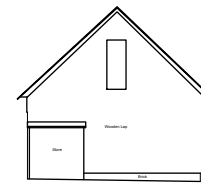


WEST ELEVATION

DRAFT


0 2m 4m 6m 8m 10m

scale 1:200


## 6. Barn & Open Barn

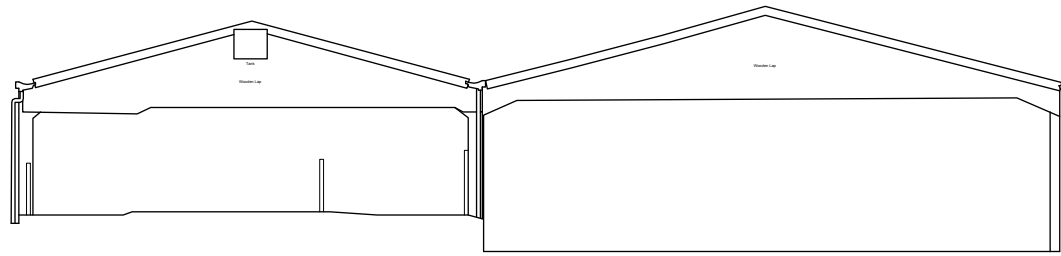


NORTH ELEVATION

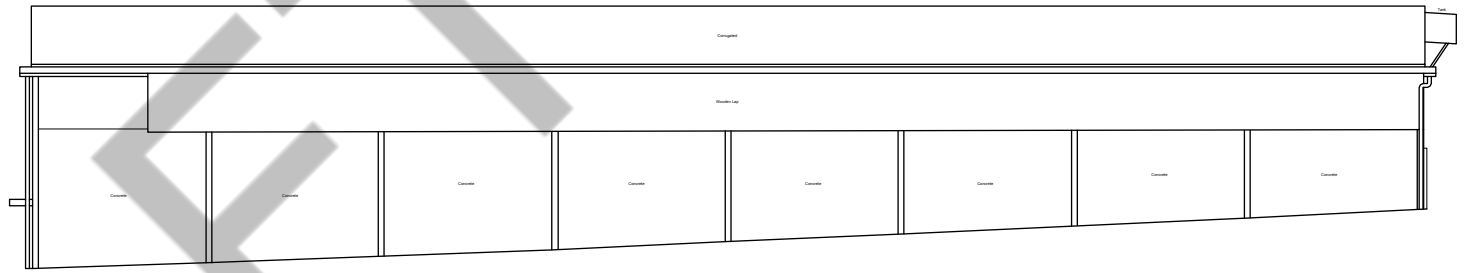

EAST ELEVATION

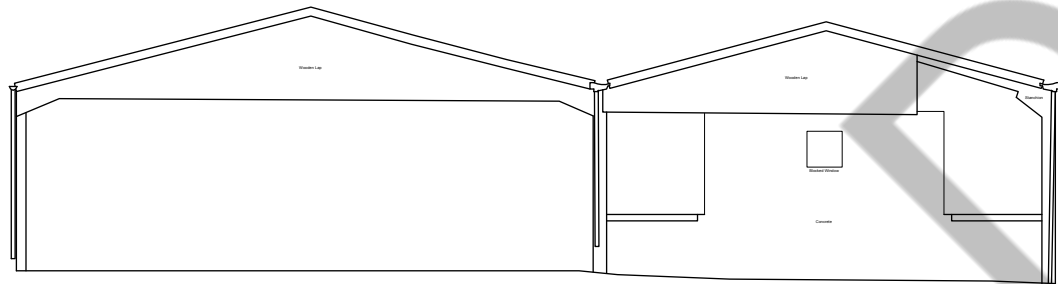

SOUTH ELEVATION

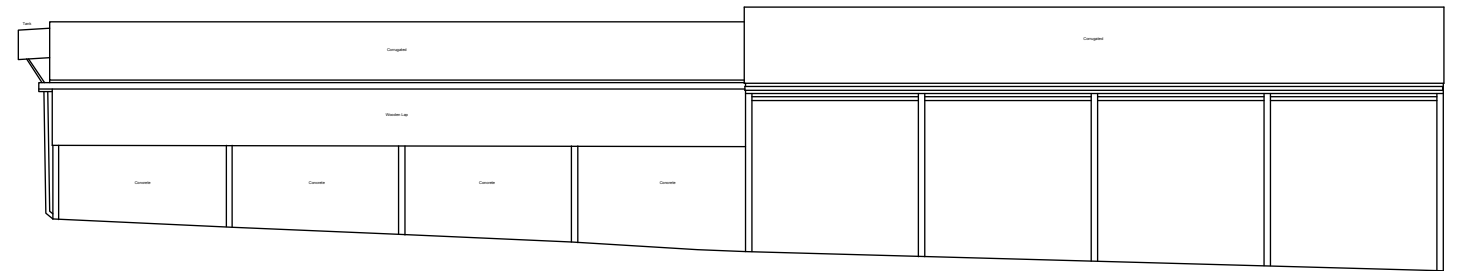


WEST ELEVATION


0 2m 4m 6m 8m 10m

scale 1:200


# 7. Wooden Barn

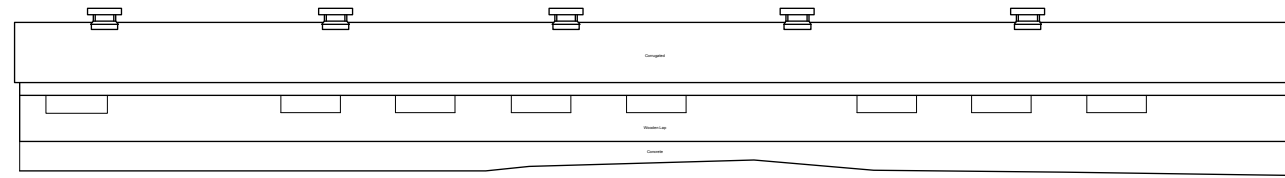


NORTH ELEVATION

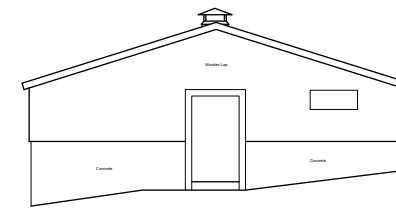

EAST ELEVATION

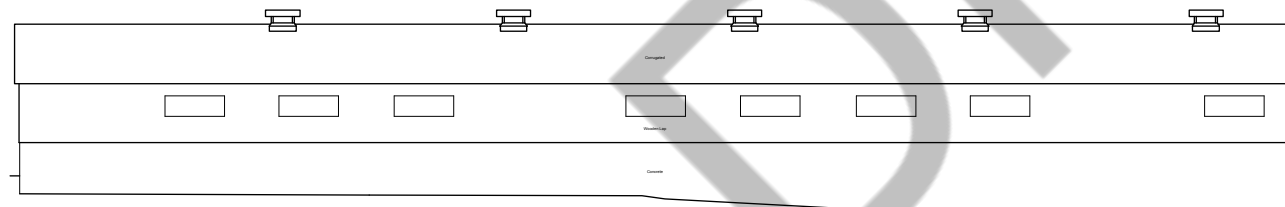

SOUTH ELEVATION

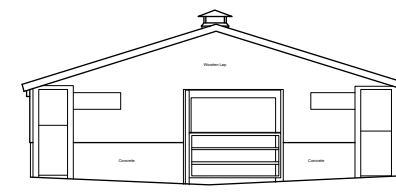


WEST ELEVATION

DRAFT


0 2m 4m 6m 8m 10m

scale 1:200


# 8. Barn

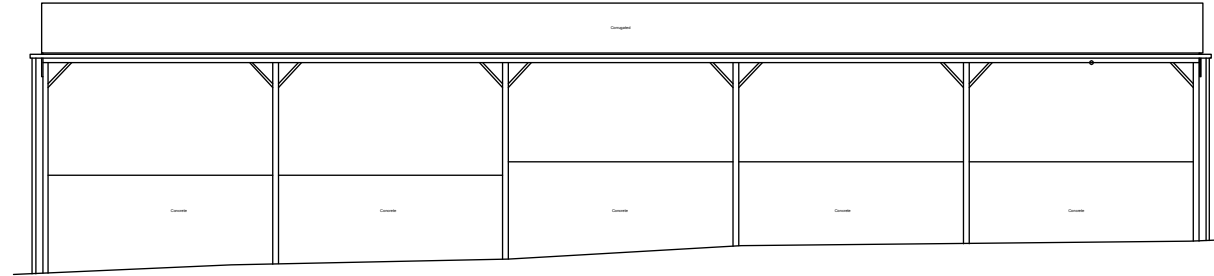


NORTH ELEVATION

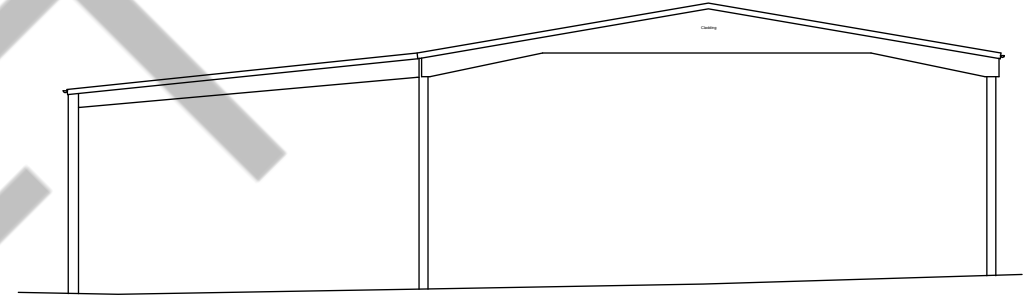

EAST ELEVATION

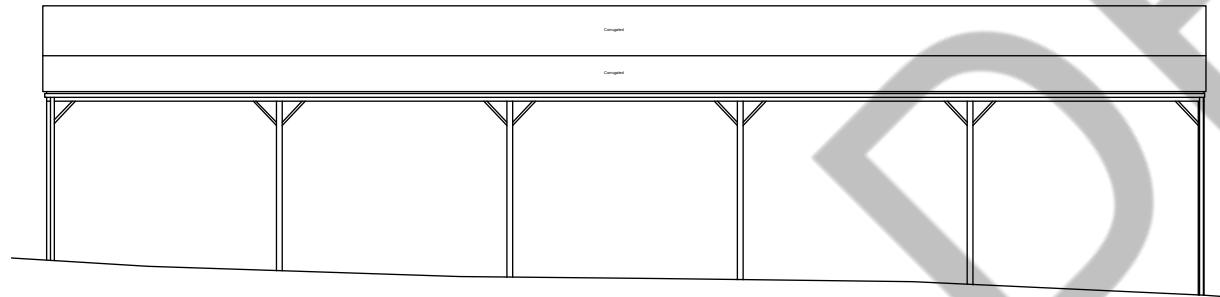

SOUTH ELEVATION

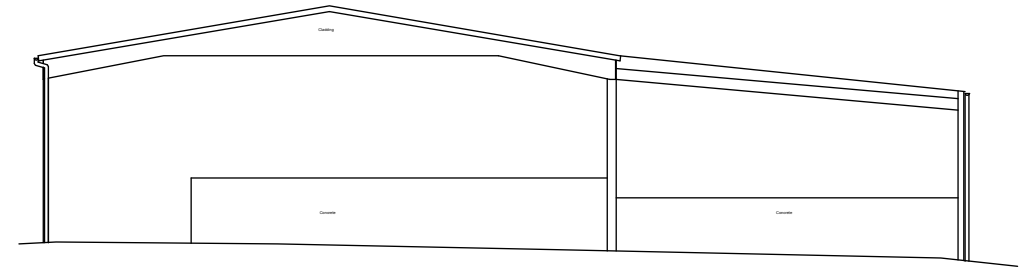


WEST ELEVATION

DRAFT


0 2m 4m 6m 8m 10m

scale 1:200




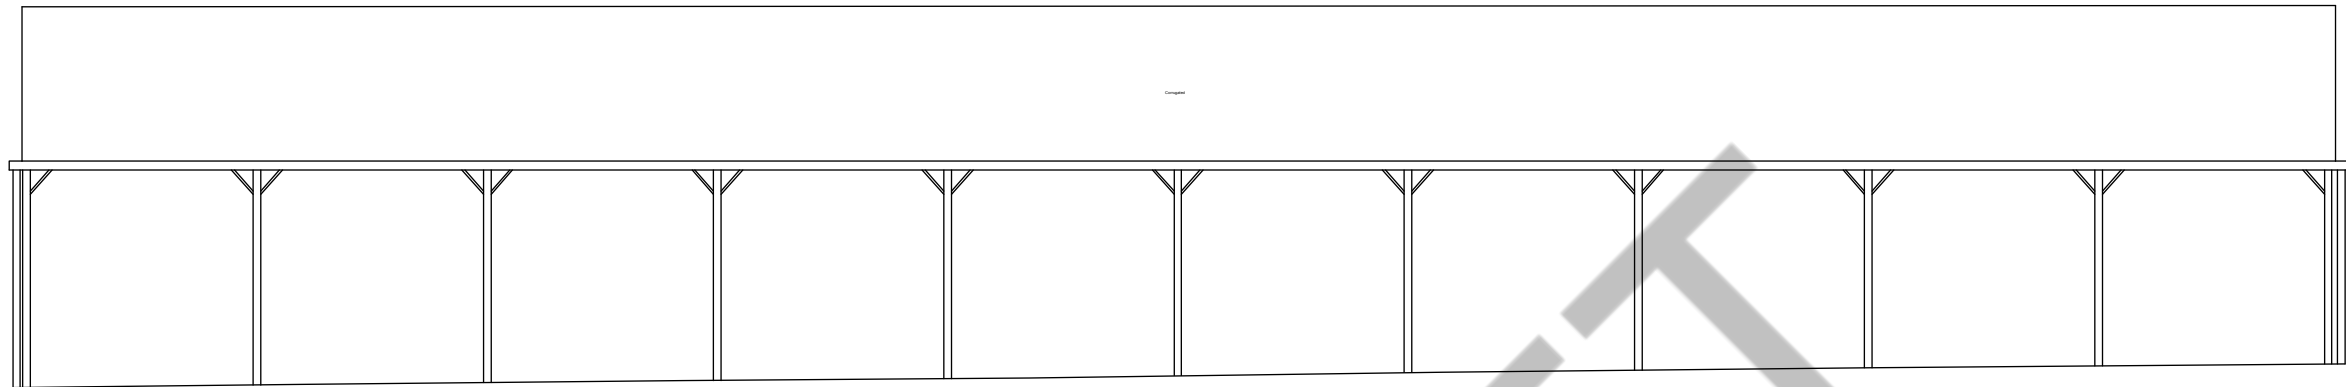


NORTH ELEVATION

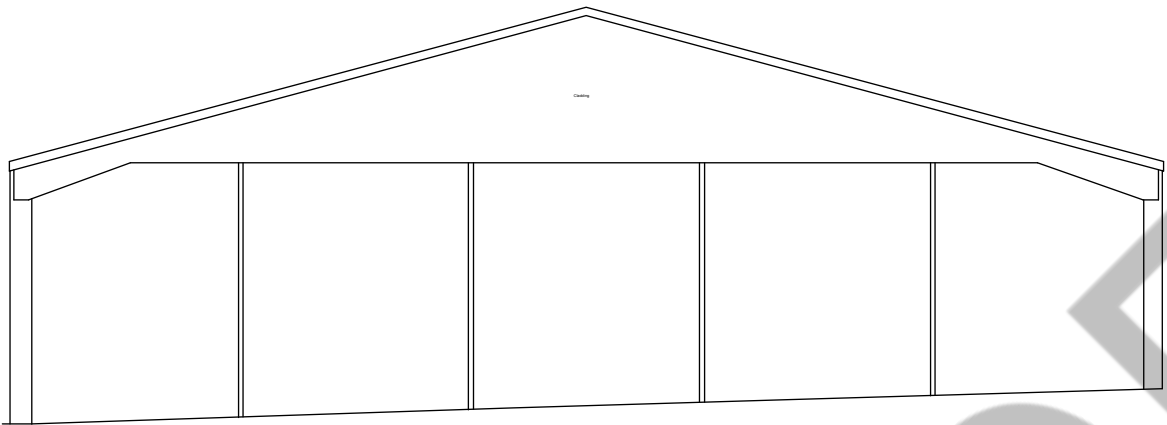


EAST ELEVATION

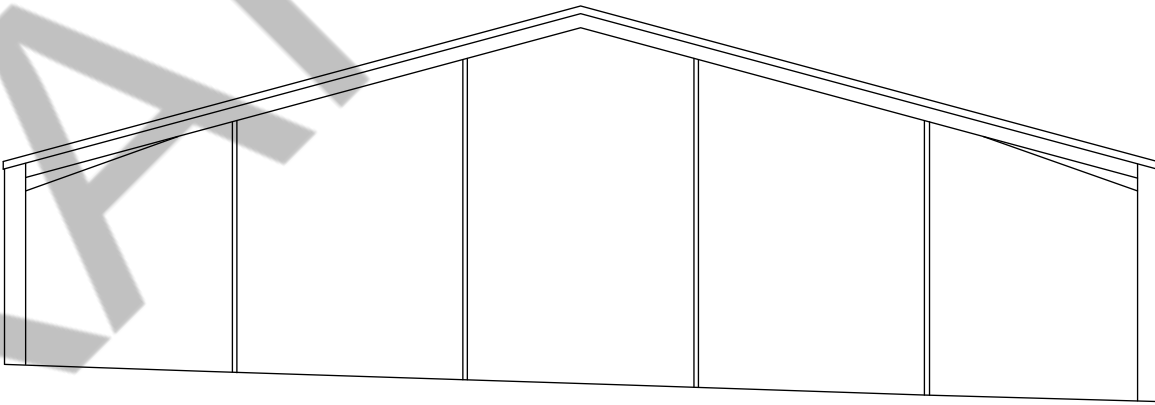

WEST ELEVATION

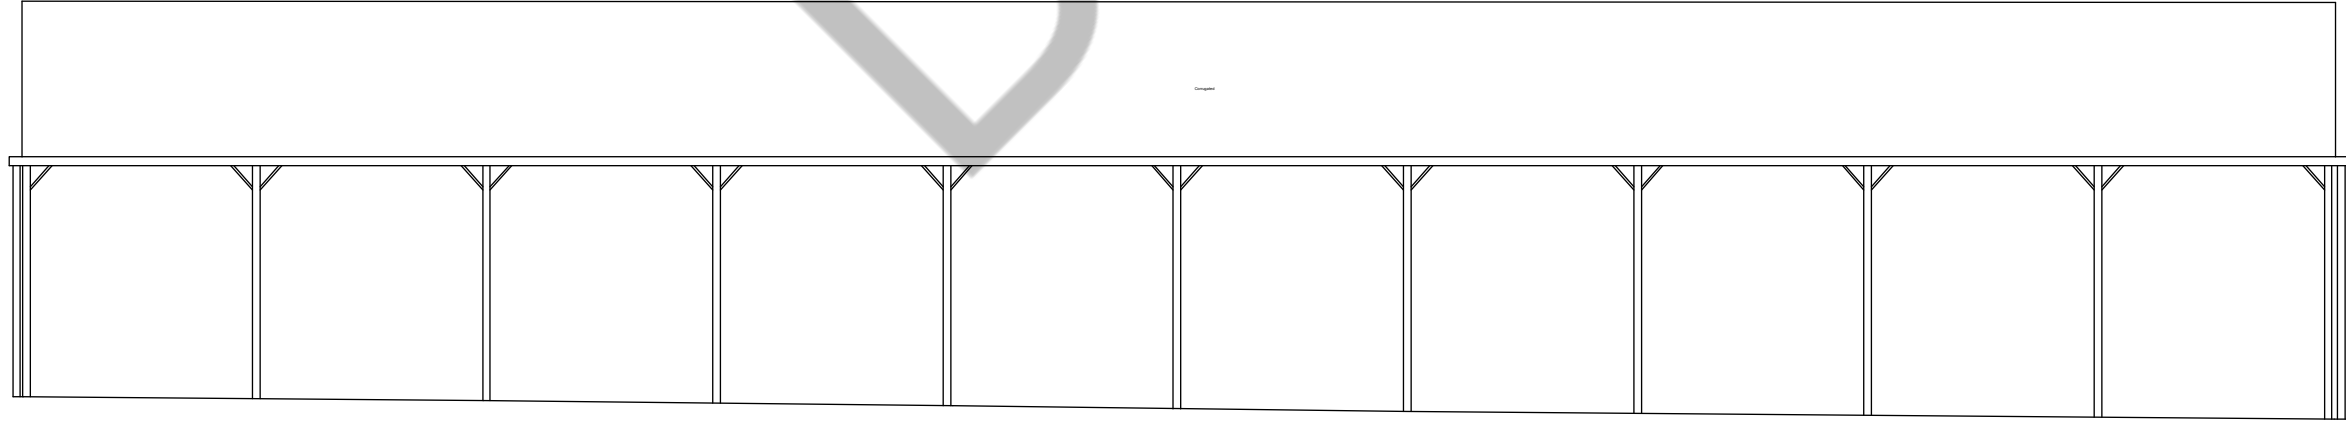

SOUTH ELEVATION

 

scale 1:200

# 9. Barn